


e incendie
te à 55m

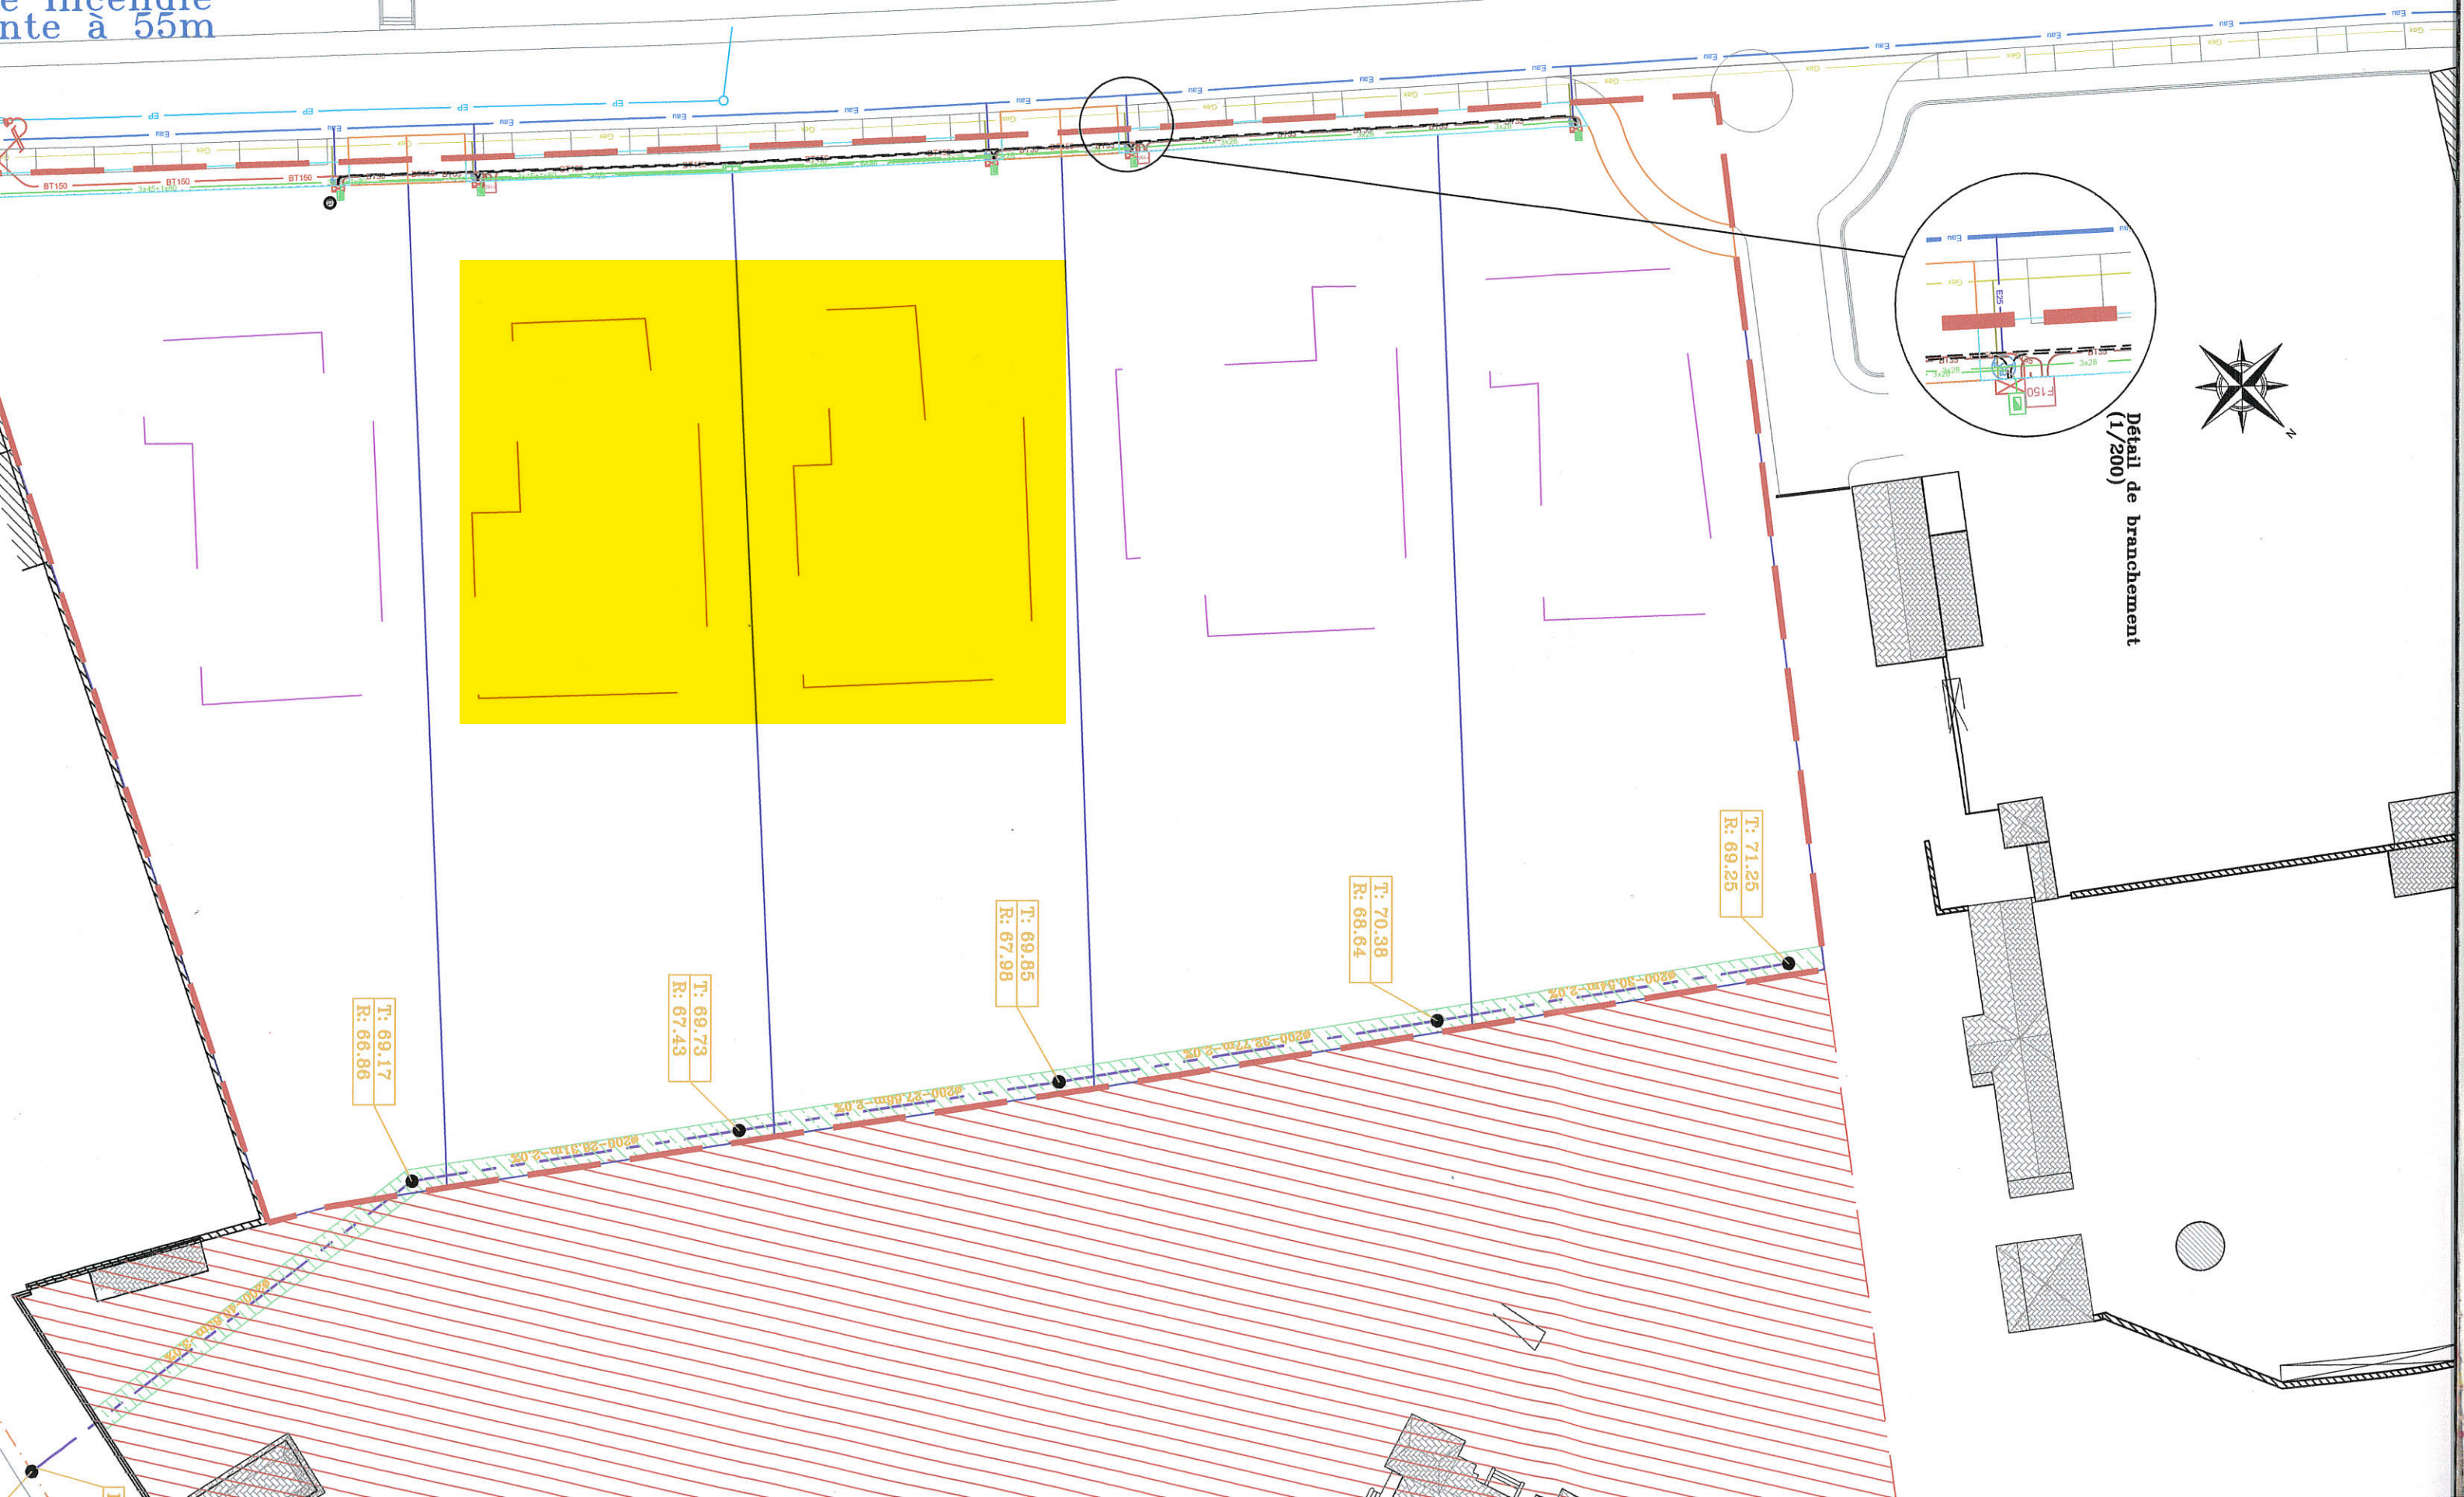

Détail de branchement
(1/200)



T: 69.17
R: 66.86

T: 69.73
R: 67.43

T: 69.85
R: 67.98

T: 70.38
R: 68.64

T: 71.25
R: 69.25

Ø200-28.31m-2.0%

Ø200-27.85m-2.0%

Ø200-32.77m-2.0%

Ø200-30.54m-2.0%